


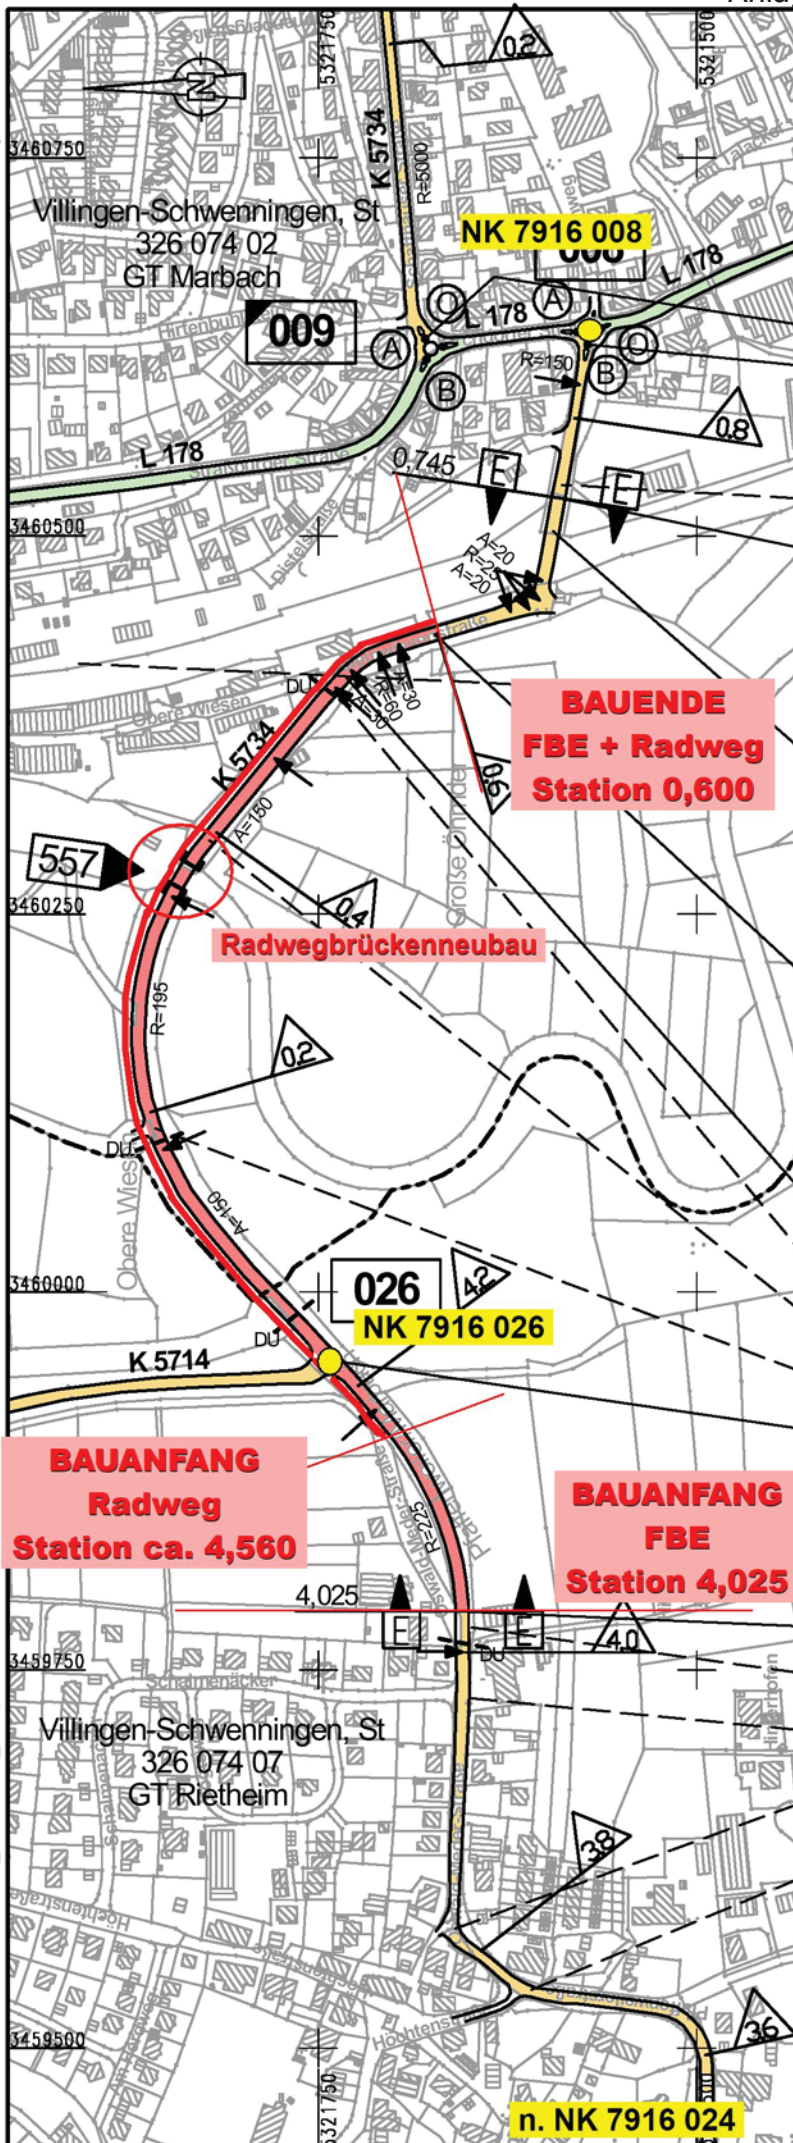

Nach Netzkn. 7 9 1 7 0 6 7

Feldkarte 8 3 2 6 1 3


RP Freiburg-LRA Schwarzwald-Baar-Kreis-SM Villingen/Furtwangen

Straße K 5 7 3 4 1

TK 25 7 9 1 6 Blatt 1 1 0


0,000 = (A)

0,849 = (B)

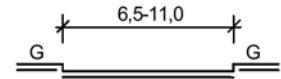


0,750


0,745

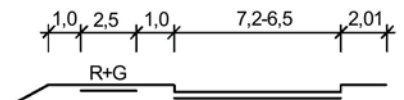


0,725

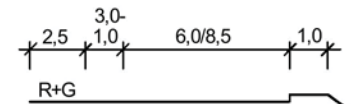

0,598

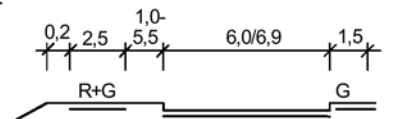

0,533

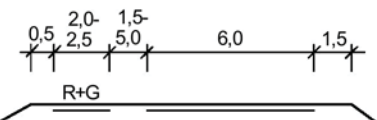


0,525

0,396

0,194

0,000

4,220

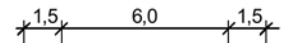

4,025

4,017

3,970

3,821

3,765

von 3,003 ODE bis
4,025 Baulast VS

Maßstab 1 : 5000

K 5734
Radwegverbreiterung und
Radwegbrückenneubau über die Brigach
zwischen Marbach und Rietheim

n. NK 7916 024